


PROPOSED LAYOUT MAP OF MASTER PLAN FOR LUDHIANA ZOO

1:20M.

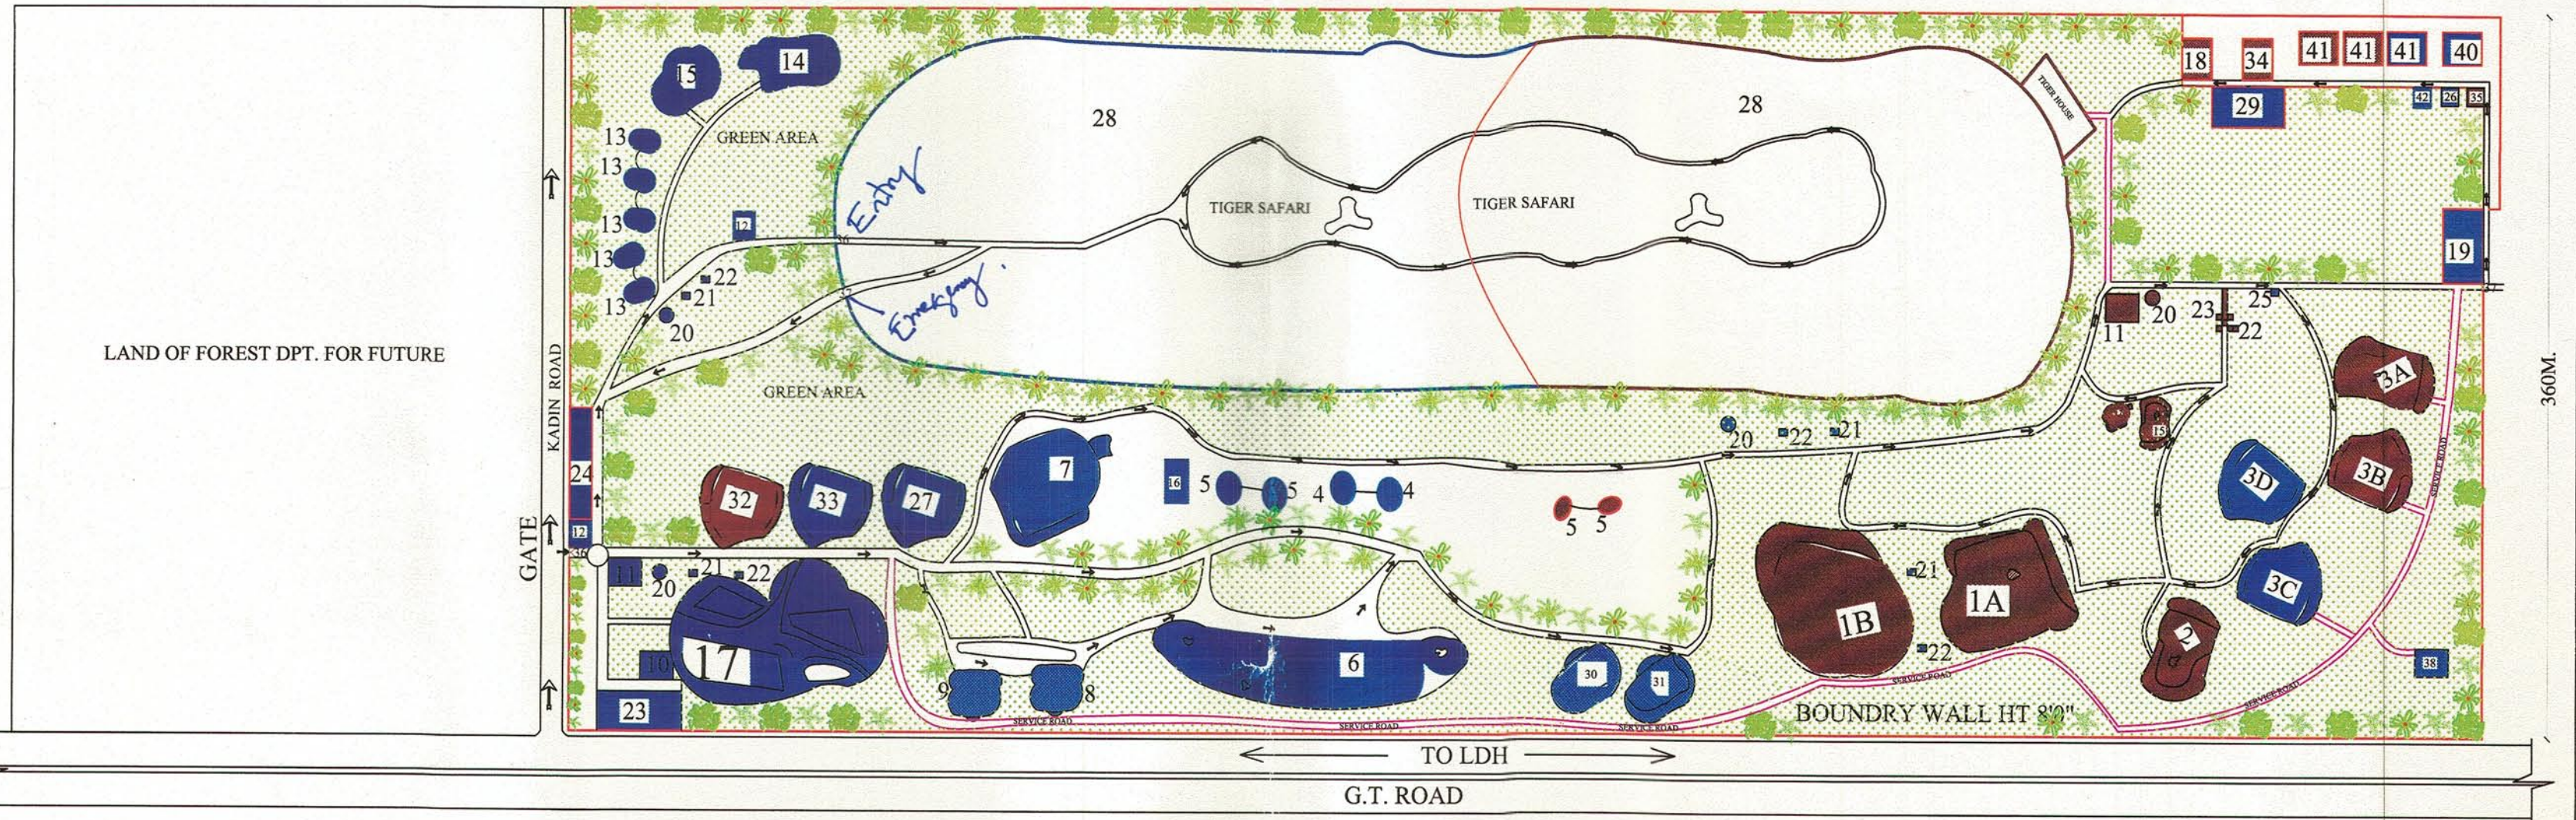

S.NO.	DESCRIPTION	S.NO.	DESCRIPTION	S.NO.	DESCRIPTION	S.NO.	DESCRIPTION	COLOR CODE :-
1	DEER ENCLOSURE	13	PRIMATE ENCLOSURE	25	SNACK BAR	37	EMERGENCY GATE OF LDH ZOO & TIGER SAFARI	BROWN - EXISTING
2	BEAR ENCLOSURE	14	PANTHER ENCLOSURE	26	EMERGENCY ELECTCITY	38	BURIAL	GREEN - MODIFIED
3	JACKAL,WOLF,HYENA & WILD DOG	15	PORCUPINE ENCLOSURE	27	COMMON LANGUR	39	SERVICE ROAD	RED - AFTER DEMOLITION
4	SMALL BIRDS ENCLOSURE & CAGES	16	WATER BIRDS AVIARY WITH PONDS	28	TIGER SAFARI	40	SEWERAGE DISPOSAL HOUSE	BLUE - PROPOSED NEW ENCLOSURE
5	PHEASANT ENCLOSURE	17	WILD LIFE AWARENESS PARK	29	RESCUE & REHABILITATION CENTRE	41	STAFF CLONY	SERVICE ROAD
6	LAKE	18	VETENARY HOSPITAL	30	CHINKARA	42	QUARANTINE	ZOO IS ON THE FLAT GROUND
7	OPEN PONDS FOR DUCKS & BIRDS	19	FEED STORE	31	CHAUSINGA			
8	GHARIAL ENCLOSURE	20	DRINKING WATER	32	MONKEY ENCLOSURE			
9	CROCODILE ENCLOSURE	21	PUBLIC SHED	33	RED TAILED MONKEY			
10	WILD LIFE EDUCATION CENTRE	22	TOILET	34	STORE			
11	CANTEEN	23	OFFICE	35	WATER PUMP HOUSE			
12	BOOKING COUNTER	24	SCOOTER,CAR, & BUS PARKING	36	MAIN ENTRANCE OF LDH ZOO & TIGER SAFARI			

ARCHITECTS AND CONSULTANTS :-
D-DESIGN PLUS OFFICE : B-1, 4TH FLOOR, NOBLE ENCLAVE
 OPP.PARK PLAZA, LUDHIANA.
AR. D.P SINGH PH.NO. : 0161-6577597

May be approved

19.2.15
 Member Secretary
 Central Zoo Authority
 (Ministry of Environment & Forests)
 Govt. of India, New Delhi