


MASTER LAYOUT PLAN OF MINI ZOO CUM DEER & TIGER SAFARI AT BIR-TALAB (PUNJAB)

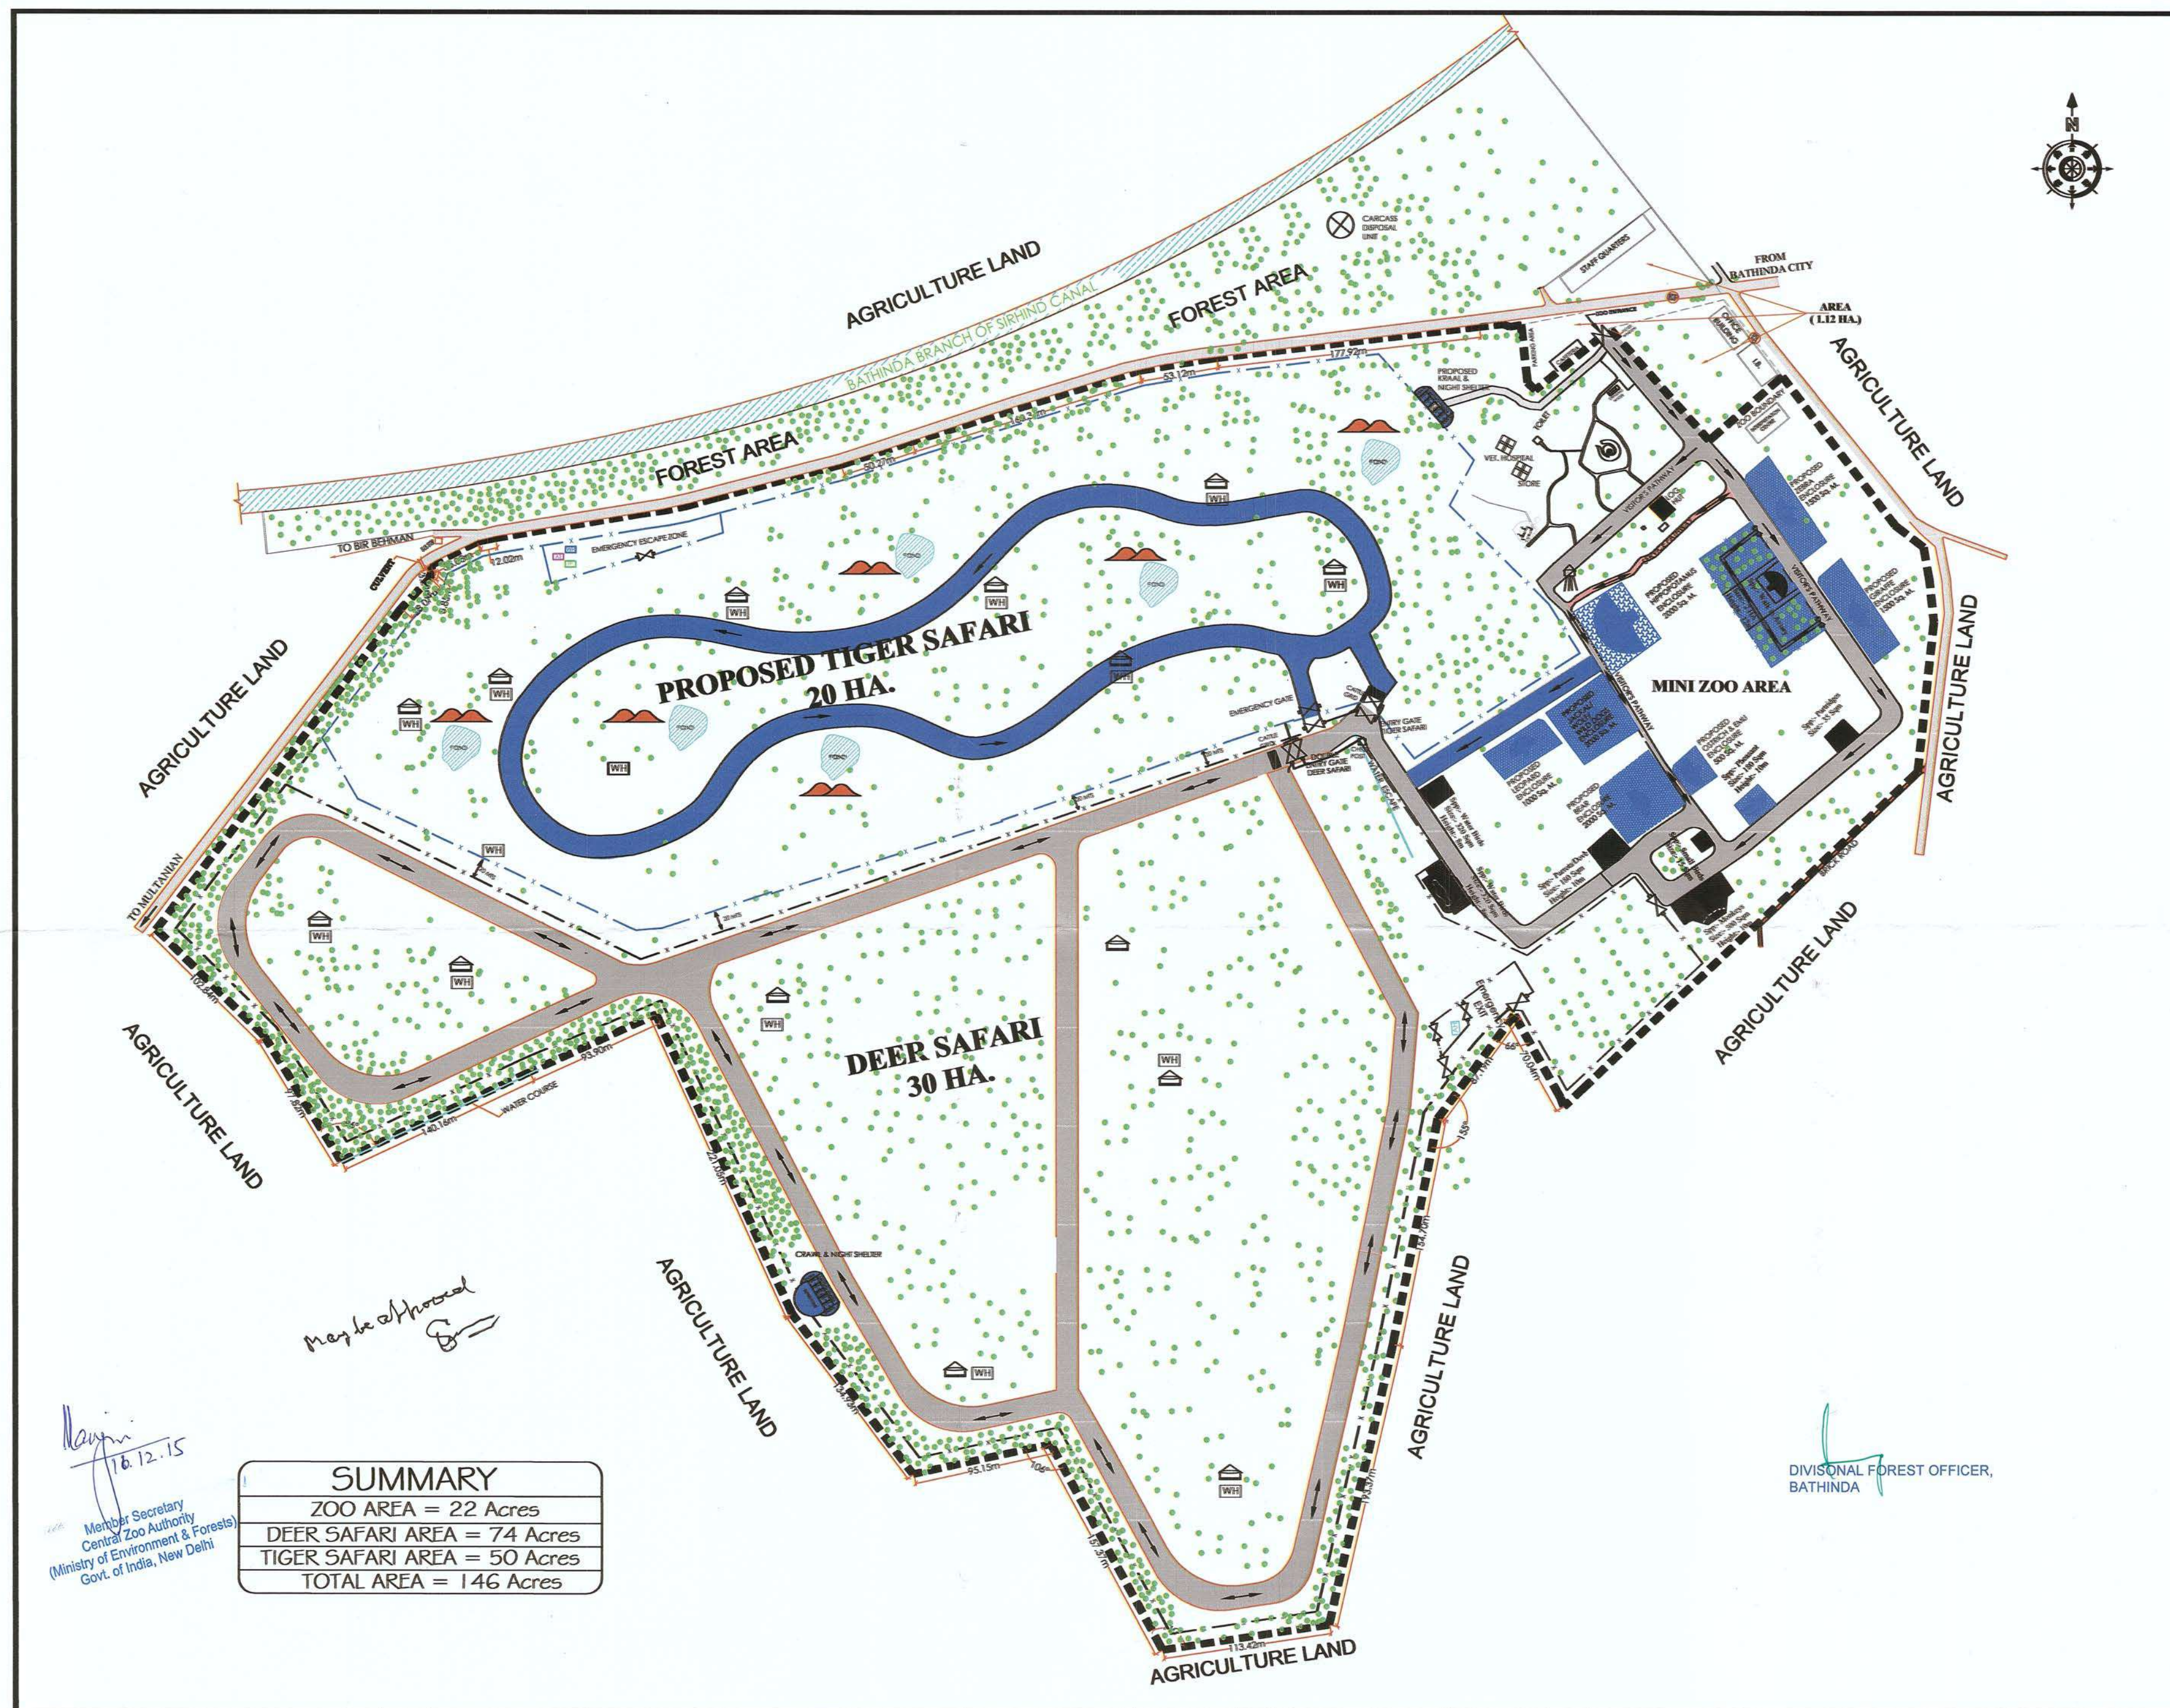

DIVISIONAL FOREST OFFICER,
BATHINDA(PUNJAB)

LEGENDS:-

	BOUNDARY WALL
	CHAIN LINK FENCING OF DEER SAFARI
	CHAIN LINK FENCING OF TIGER SAFARI
	RAIN SHELTER
	ENCLOSURES
	WATER HOLE
	GATE
	EX. SERVICE PATHWAY
	PROPOSED SERVICE PATHWAY
	KATCHA POND
	MOUNDS
	PROPOSED VISITOR'S PATHWAY

DWG. NO. G/14/06

DATED: 08/01/2014

SCALE : 1:2000

SHEET NO.: 1 OF 1

GEO MEDIA

GEO MEDIA ENGINEERING & CONSULTANCY SERVICES,
#23609-A, OPP. ITI MANSA ROAD, BATHINDA
Email:- geomediaengineering@gmail.com

Maghe approved

Maghe
16.12.15
Member Secretary
Central Zoo Authority
(Ministry of Environment & Forests)
Govt. of India, New Delhi

SUMMARY	
ZOO AREA =	22 Acres
DEER SAFARI AREA =	74 Acres
TIGER SAFARI AREA =	50 Acres
TOTAL AREA =	146 Acres

DIVISIONAL FOREST OFFICER,
BATHINDA